




FRONT ELEVATION
SCALE: 1/4" = 1'-0"

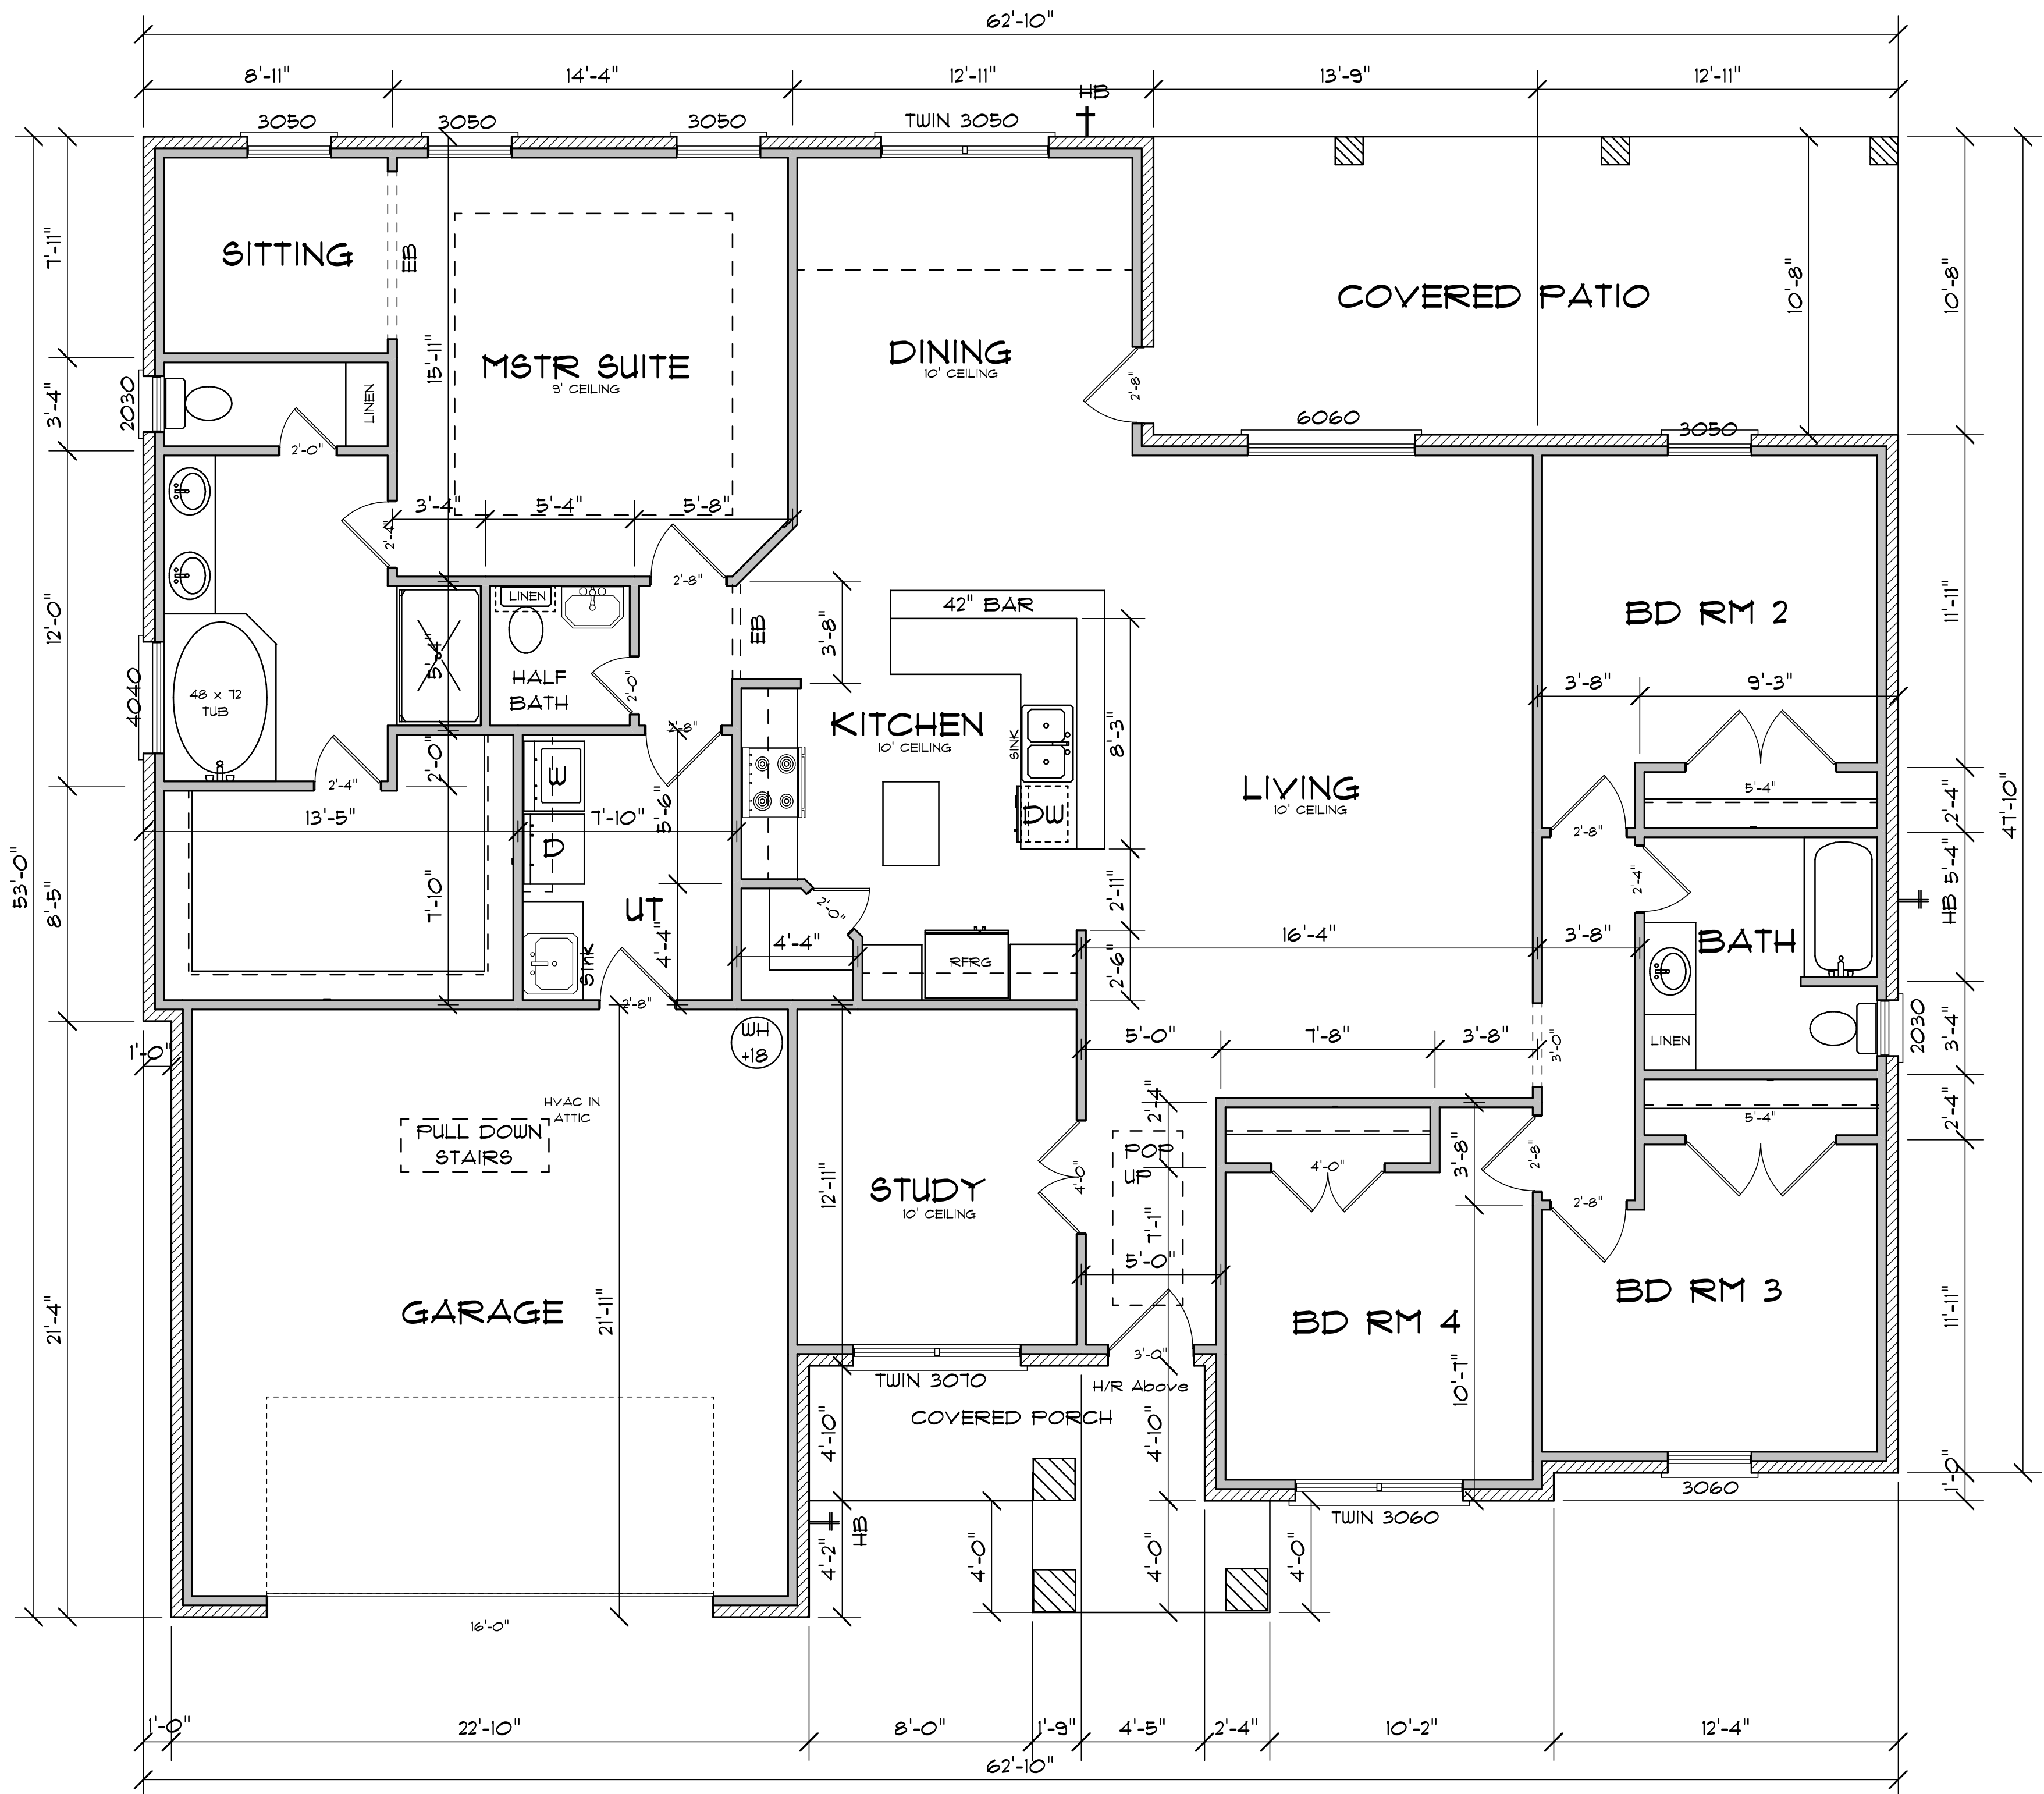

FLOOR PLAN
SCALE: 1/4" = 1'-0"

AREA	
LIVING	2294
GARAGE	487
POR/PATIO	387