




FRONT ELEVATION
SCALE: 1/4" = 1'-0"

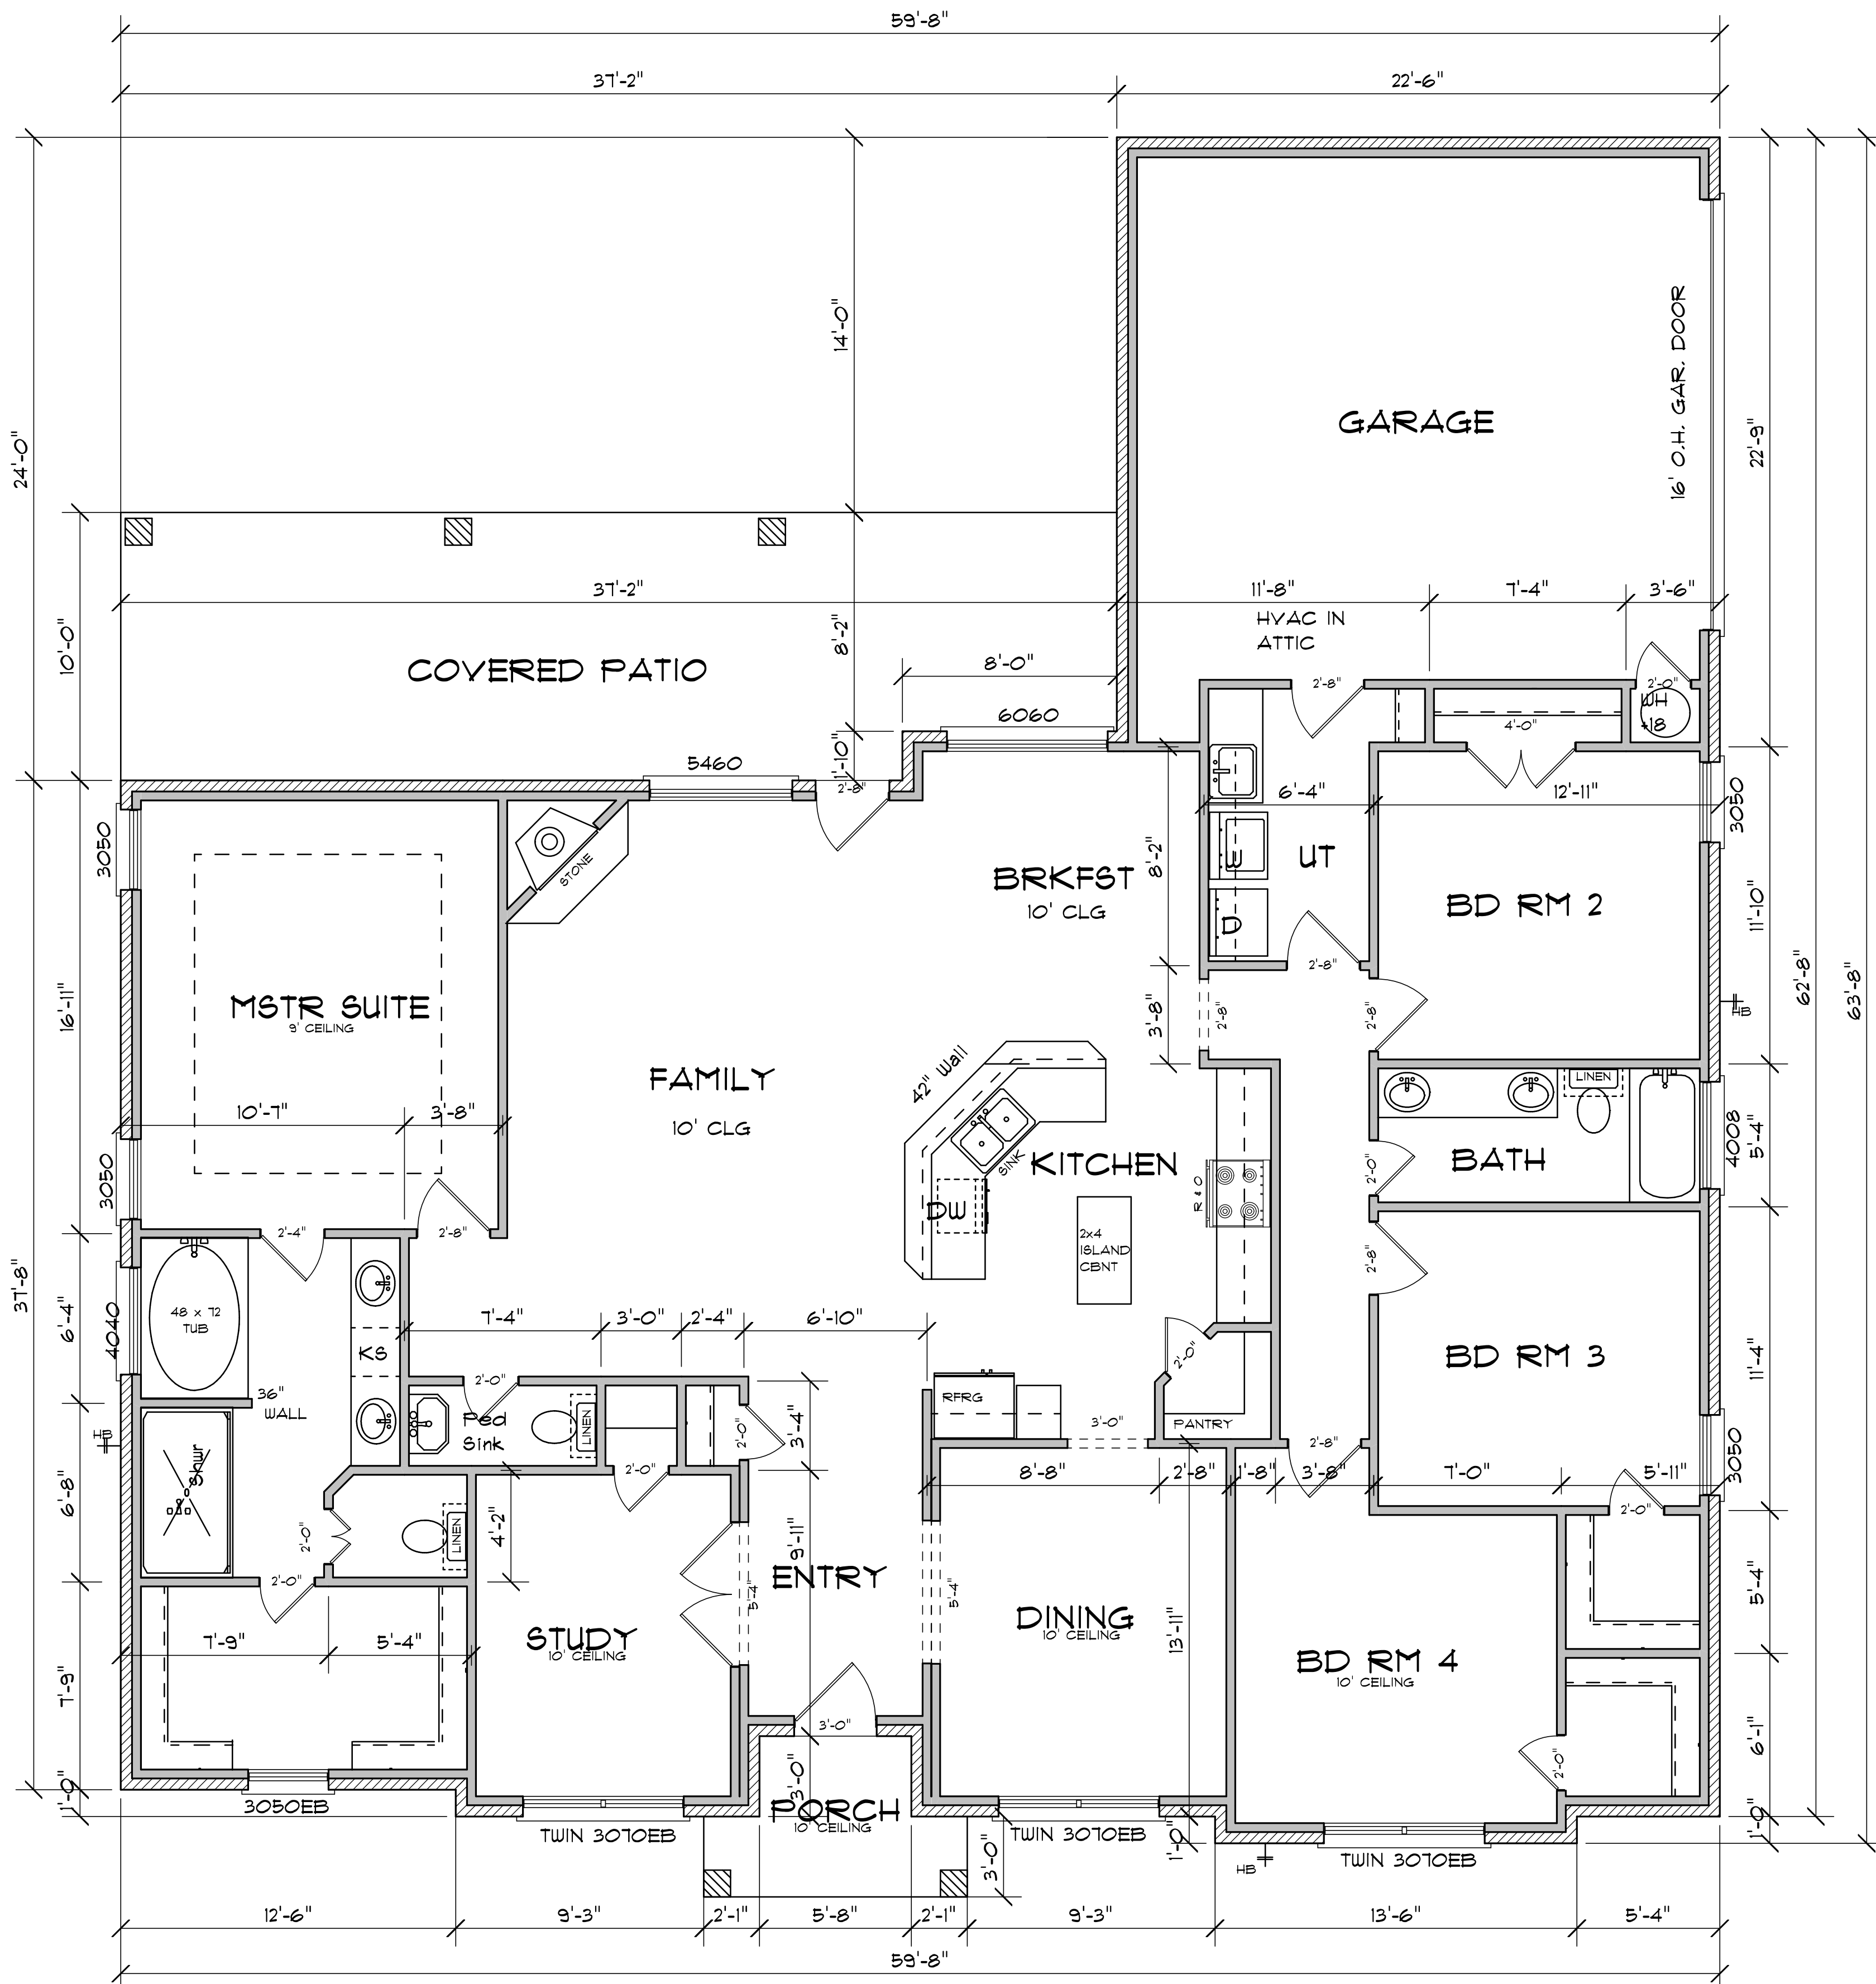

AREA

LIVING	2371
GARAGE	469
POR/PATIO	404

FLOOR PLAN
SCALE: 1/4" = 1'-0"

CORY SMALLEY
MP-2371